




VIEW FROM INSIDE OF TRAY

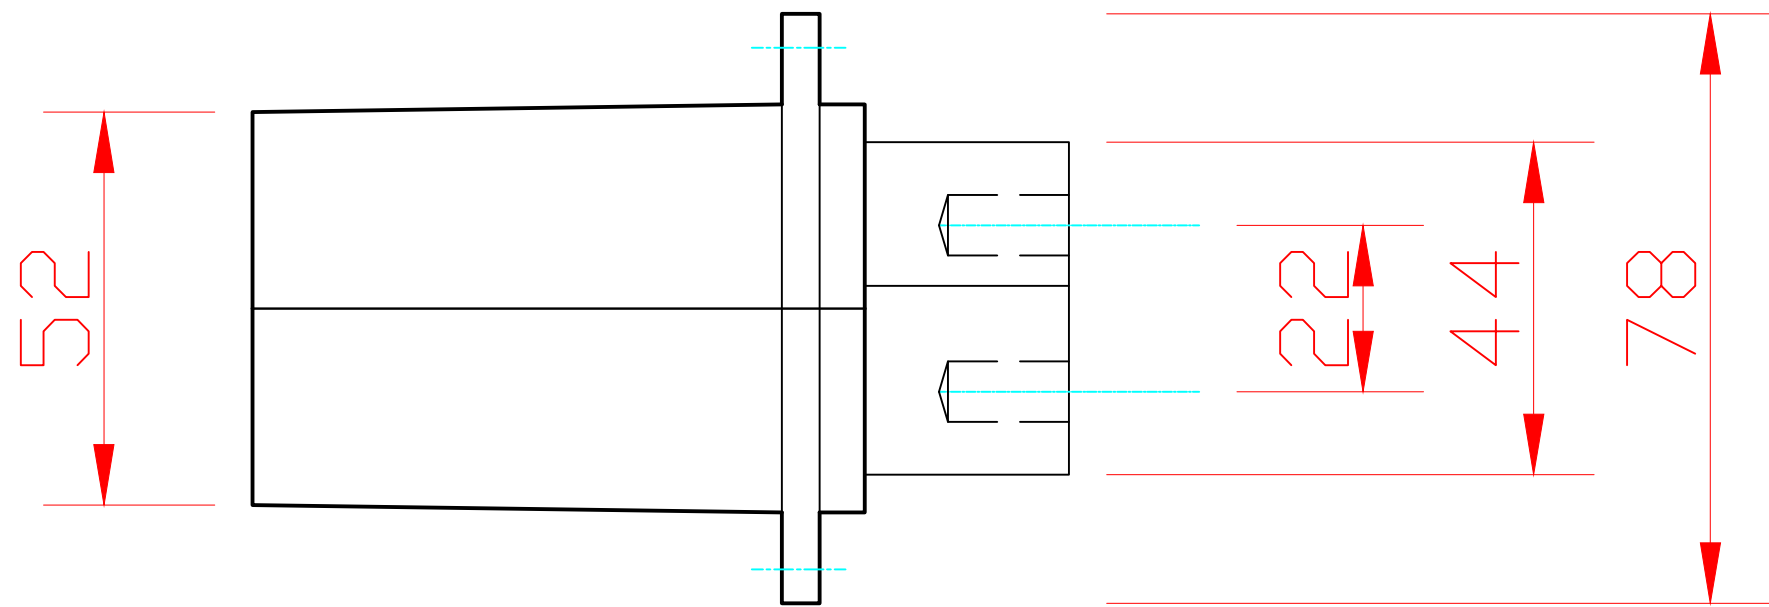

ELEVATION

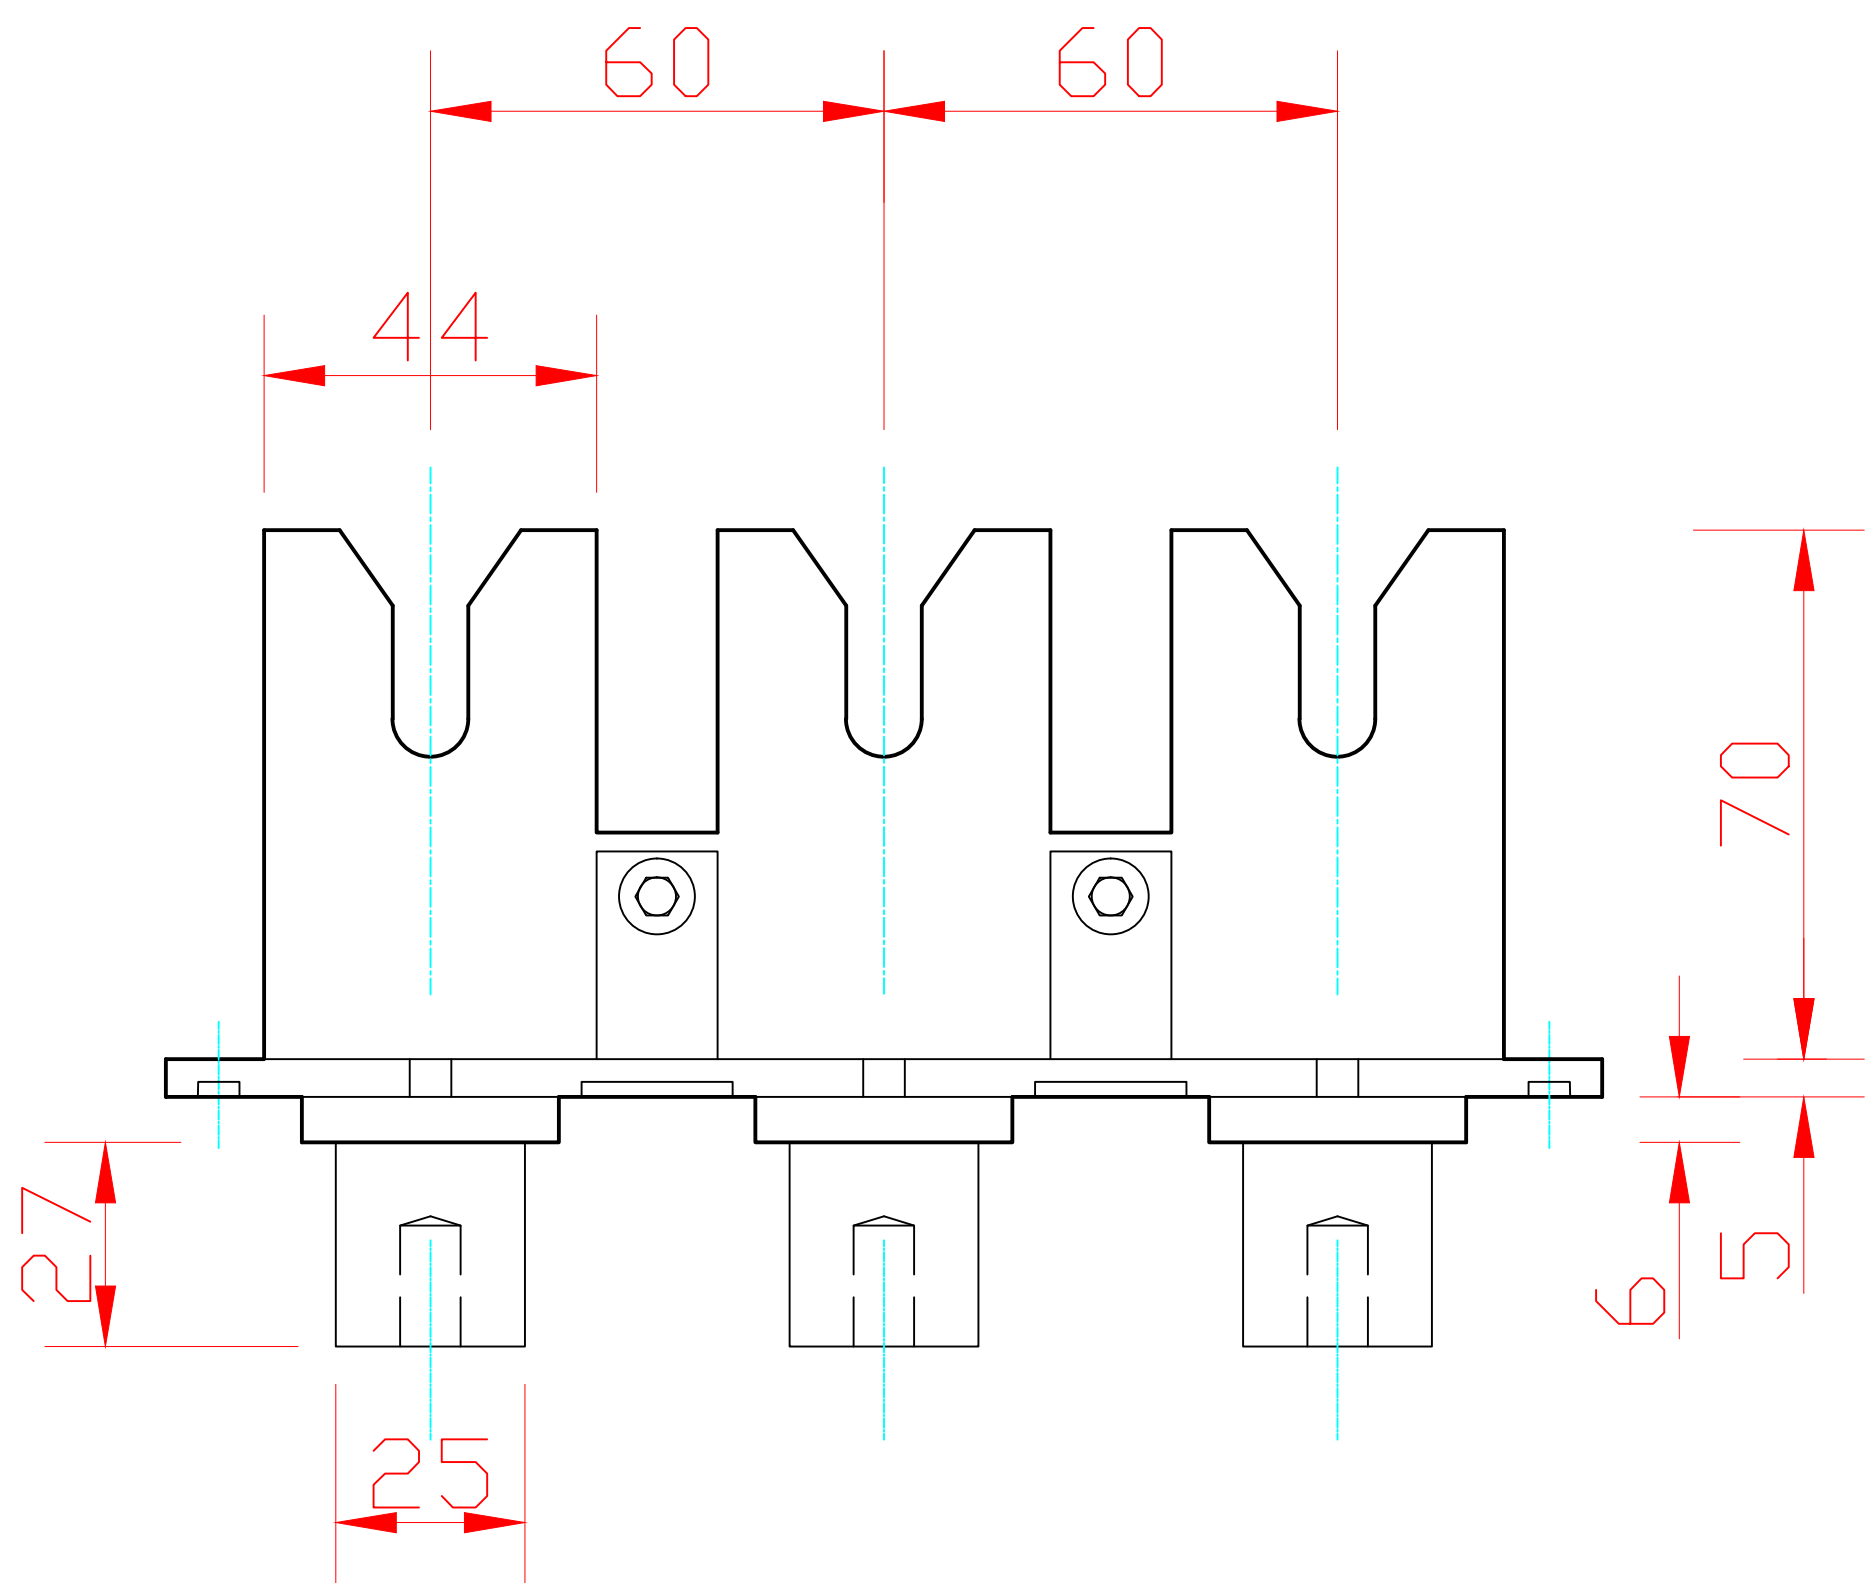

PLAN

NOTES:						COPYRIGHT KENTAN ENGINEERING	DRAWN	D.A.Nutt	 KENTAN ENGINEERING ABN 21 009 217 654 Unit 3, 8 Carole Road, Maddington, Western Australia 6109. TEL. (08) 9493 5255 Fax. (08) 9493 5242 Email: sales@kentan.com.au	JOB NUMBER					
							DATE	29.07.2008							
							CHECKED								
							APPROVED			CLIENT: KENTAN ENGINEERING					
								PRODUCT: UP31000							
								ITEMS:							
	REV.	DATE	REVISIONS			DRAWING No.	REFERENCE DRAWING				REV.				

SHEET SIZE
A1

SCALE 1:1