



VIEW FROM INSIDE OF TRAY

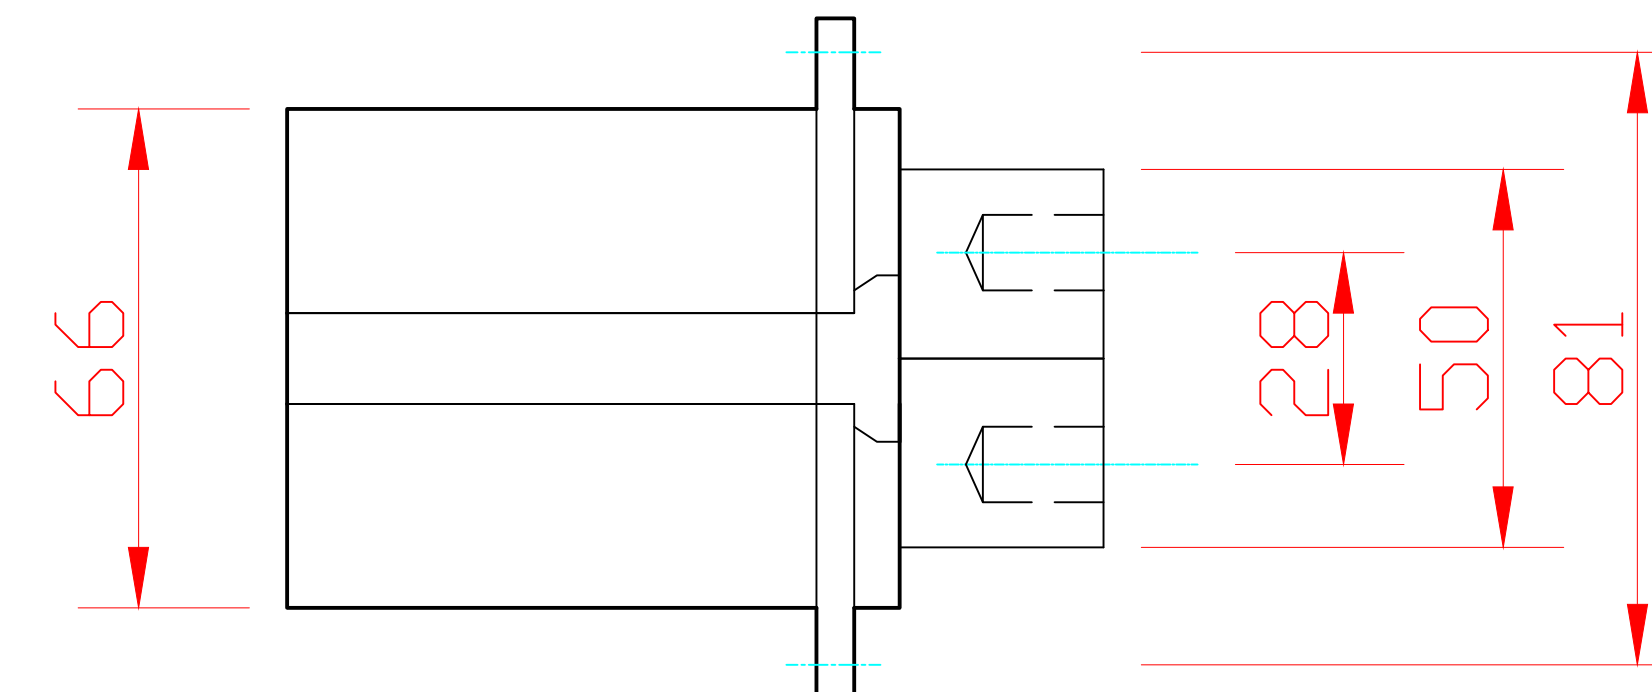

ELEVATION

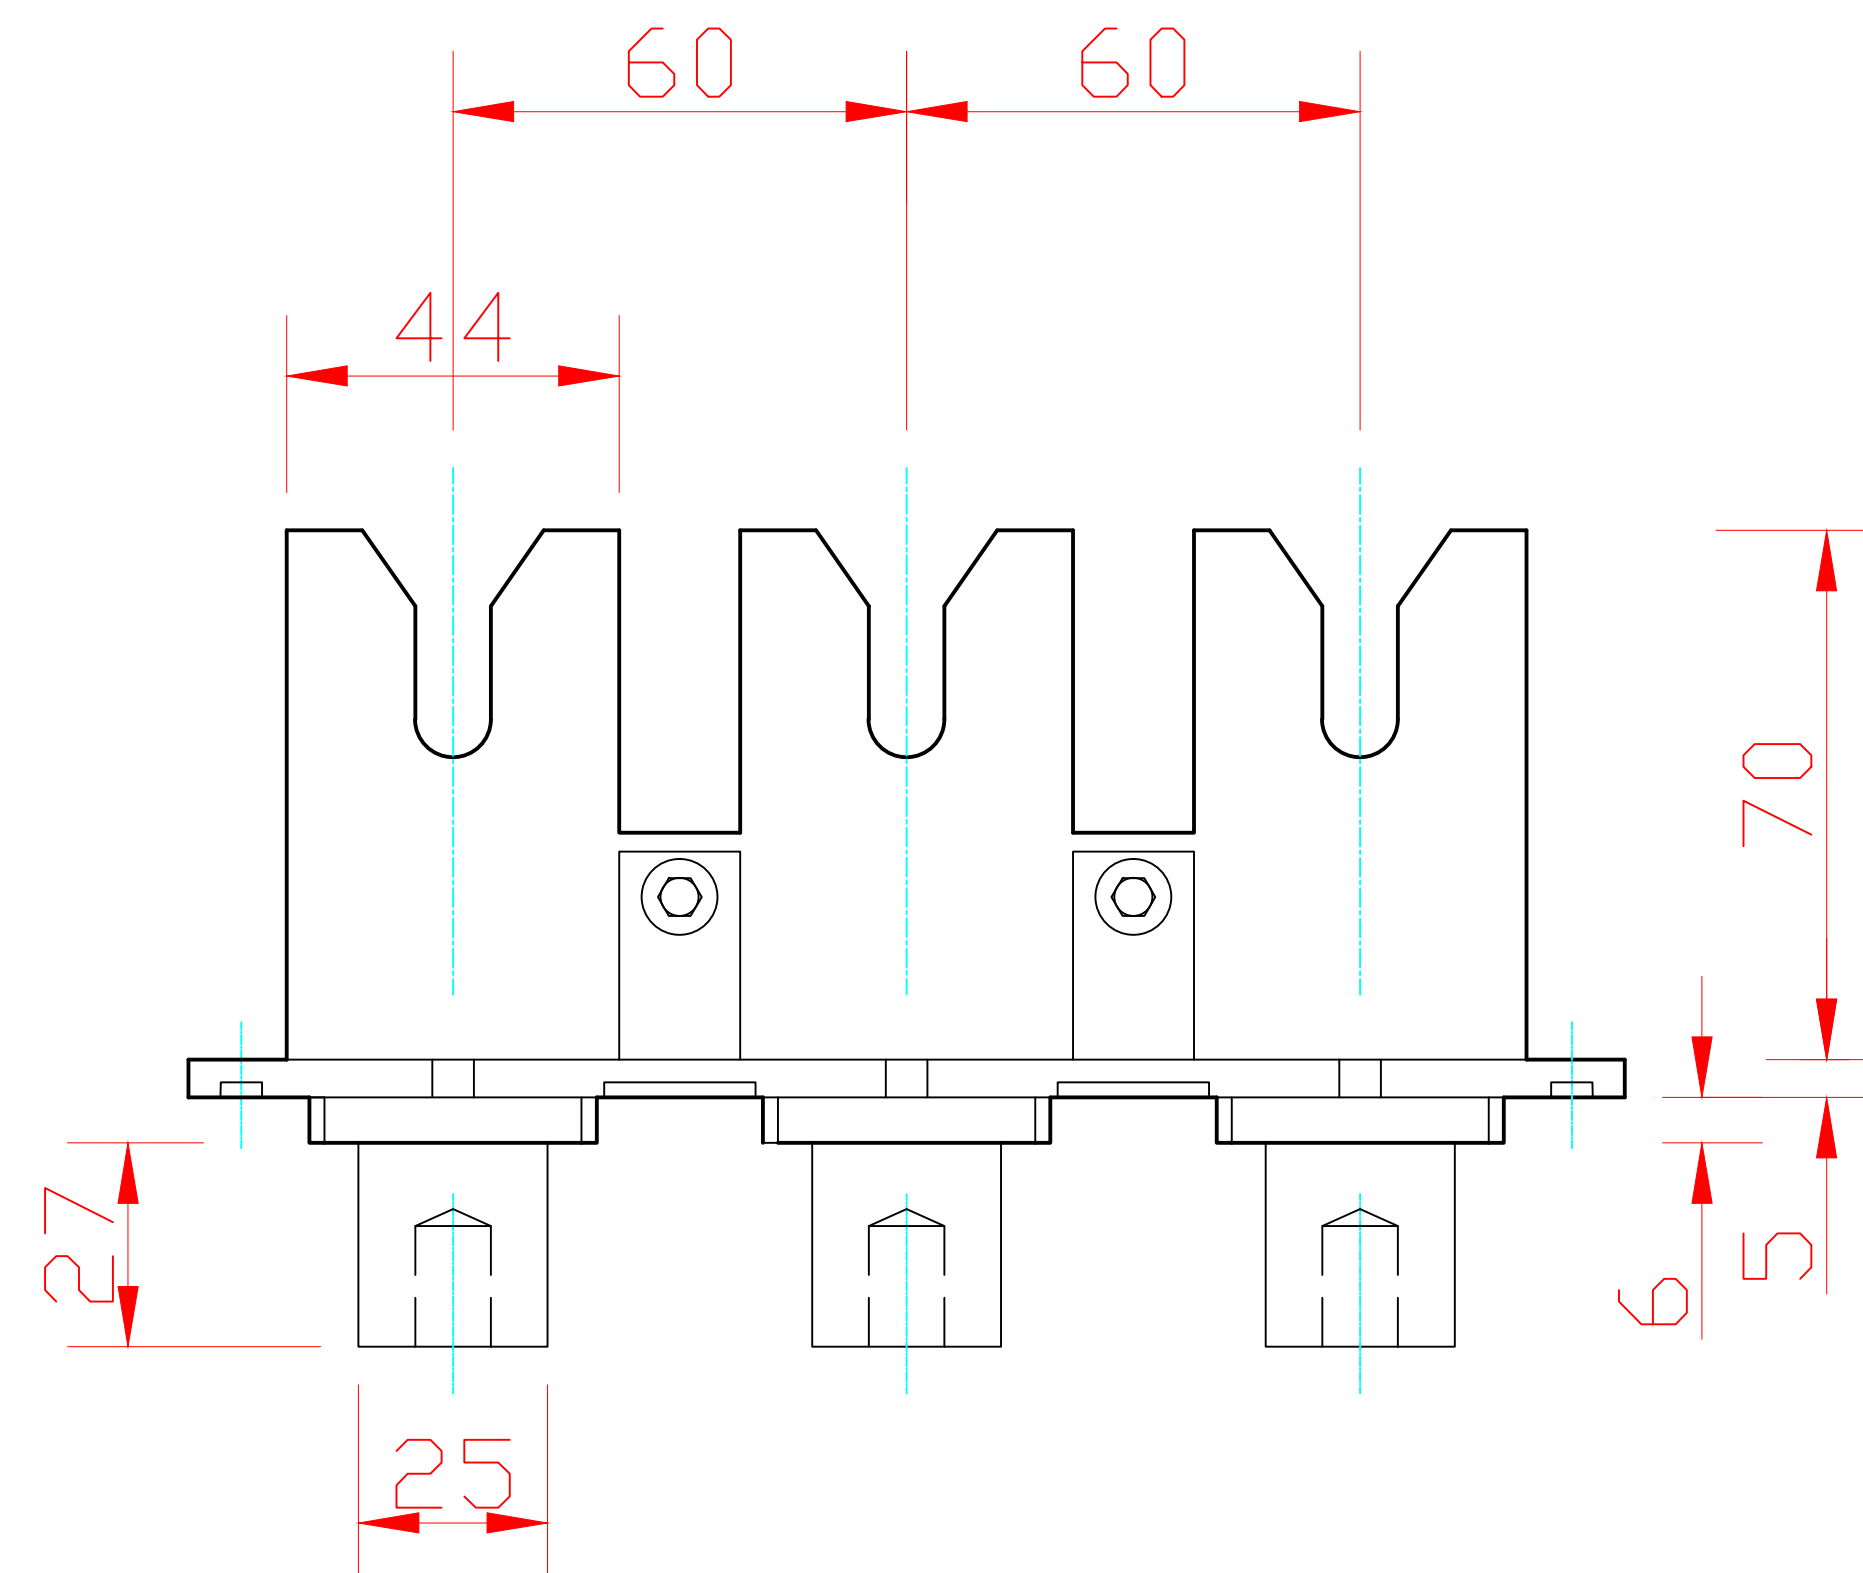

PLAN

NOTES:

REV.	DATE	REVISIONS	DRAWING No.	REFERENCE DRAWING	

COPYRIGHT KENTAN ENGINEERING	DRAWN DATE CHECKED APPROVED	D.A.Nutt 29.07.2008	<b>KENTAN ENGINEERING</b> Unit 3, 8 Carole Road, Maddington, Western Australia 6109. TEL. (08) 9493 5255 Fax. (08) 9493 5242 Email: sales@kentan.com.au	JOB NUMBER
SHEET SIZE <b>A1</b>	SCALE 1:1		CLIENT: KENTAN ENGINEERING PRODUCT: UP31200 ITEMS:	DRAWING NUMBER
			REV.	