



VIEW FROM INSIDE OF TRAY

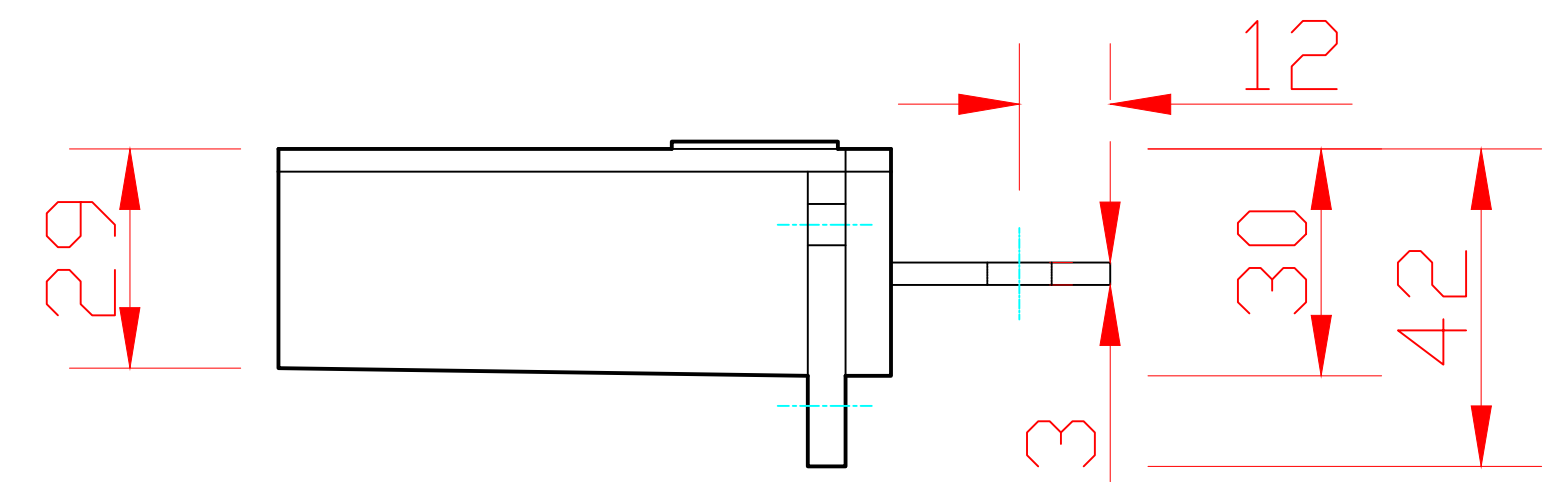

ELEVATION

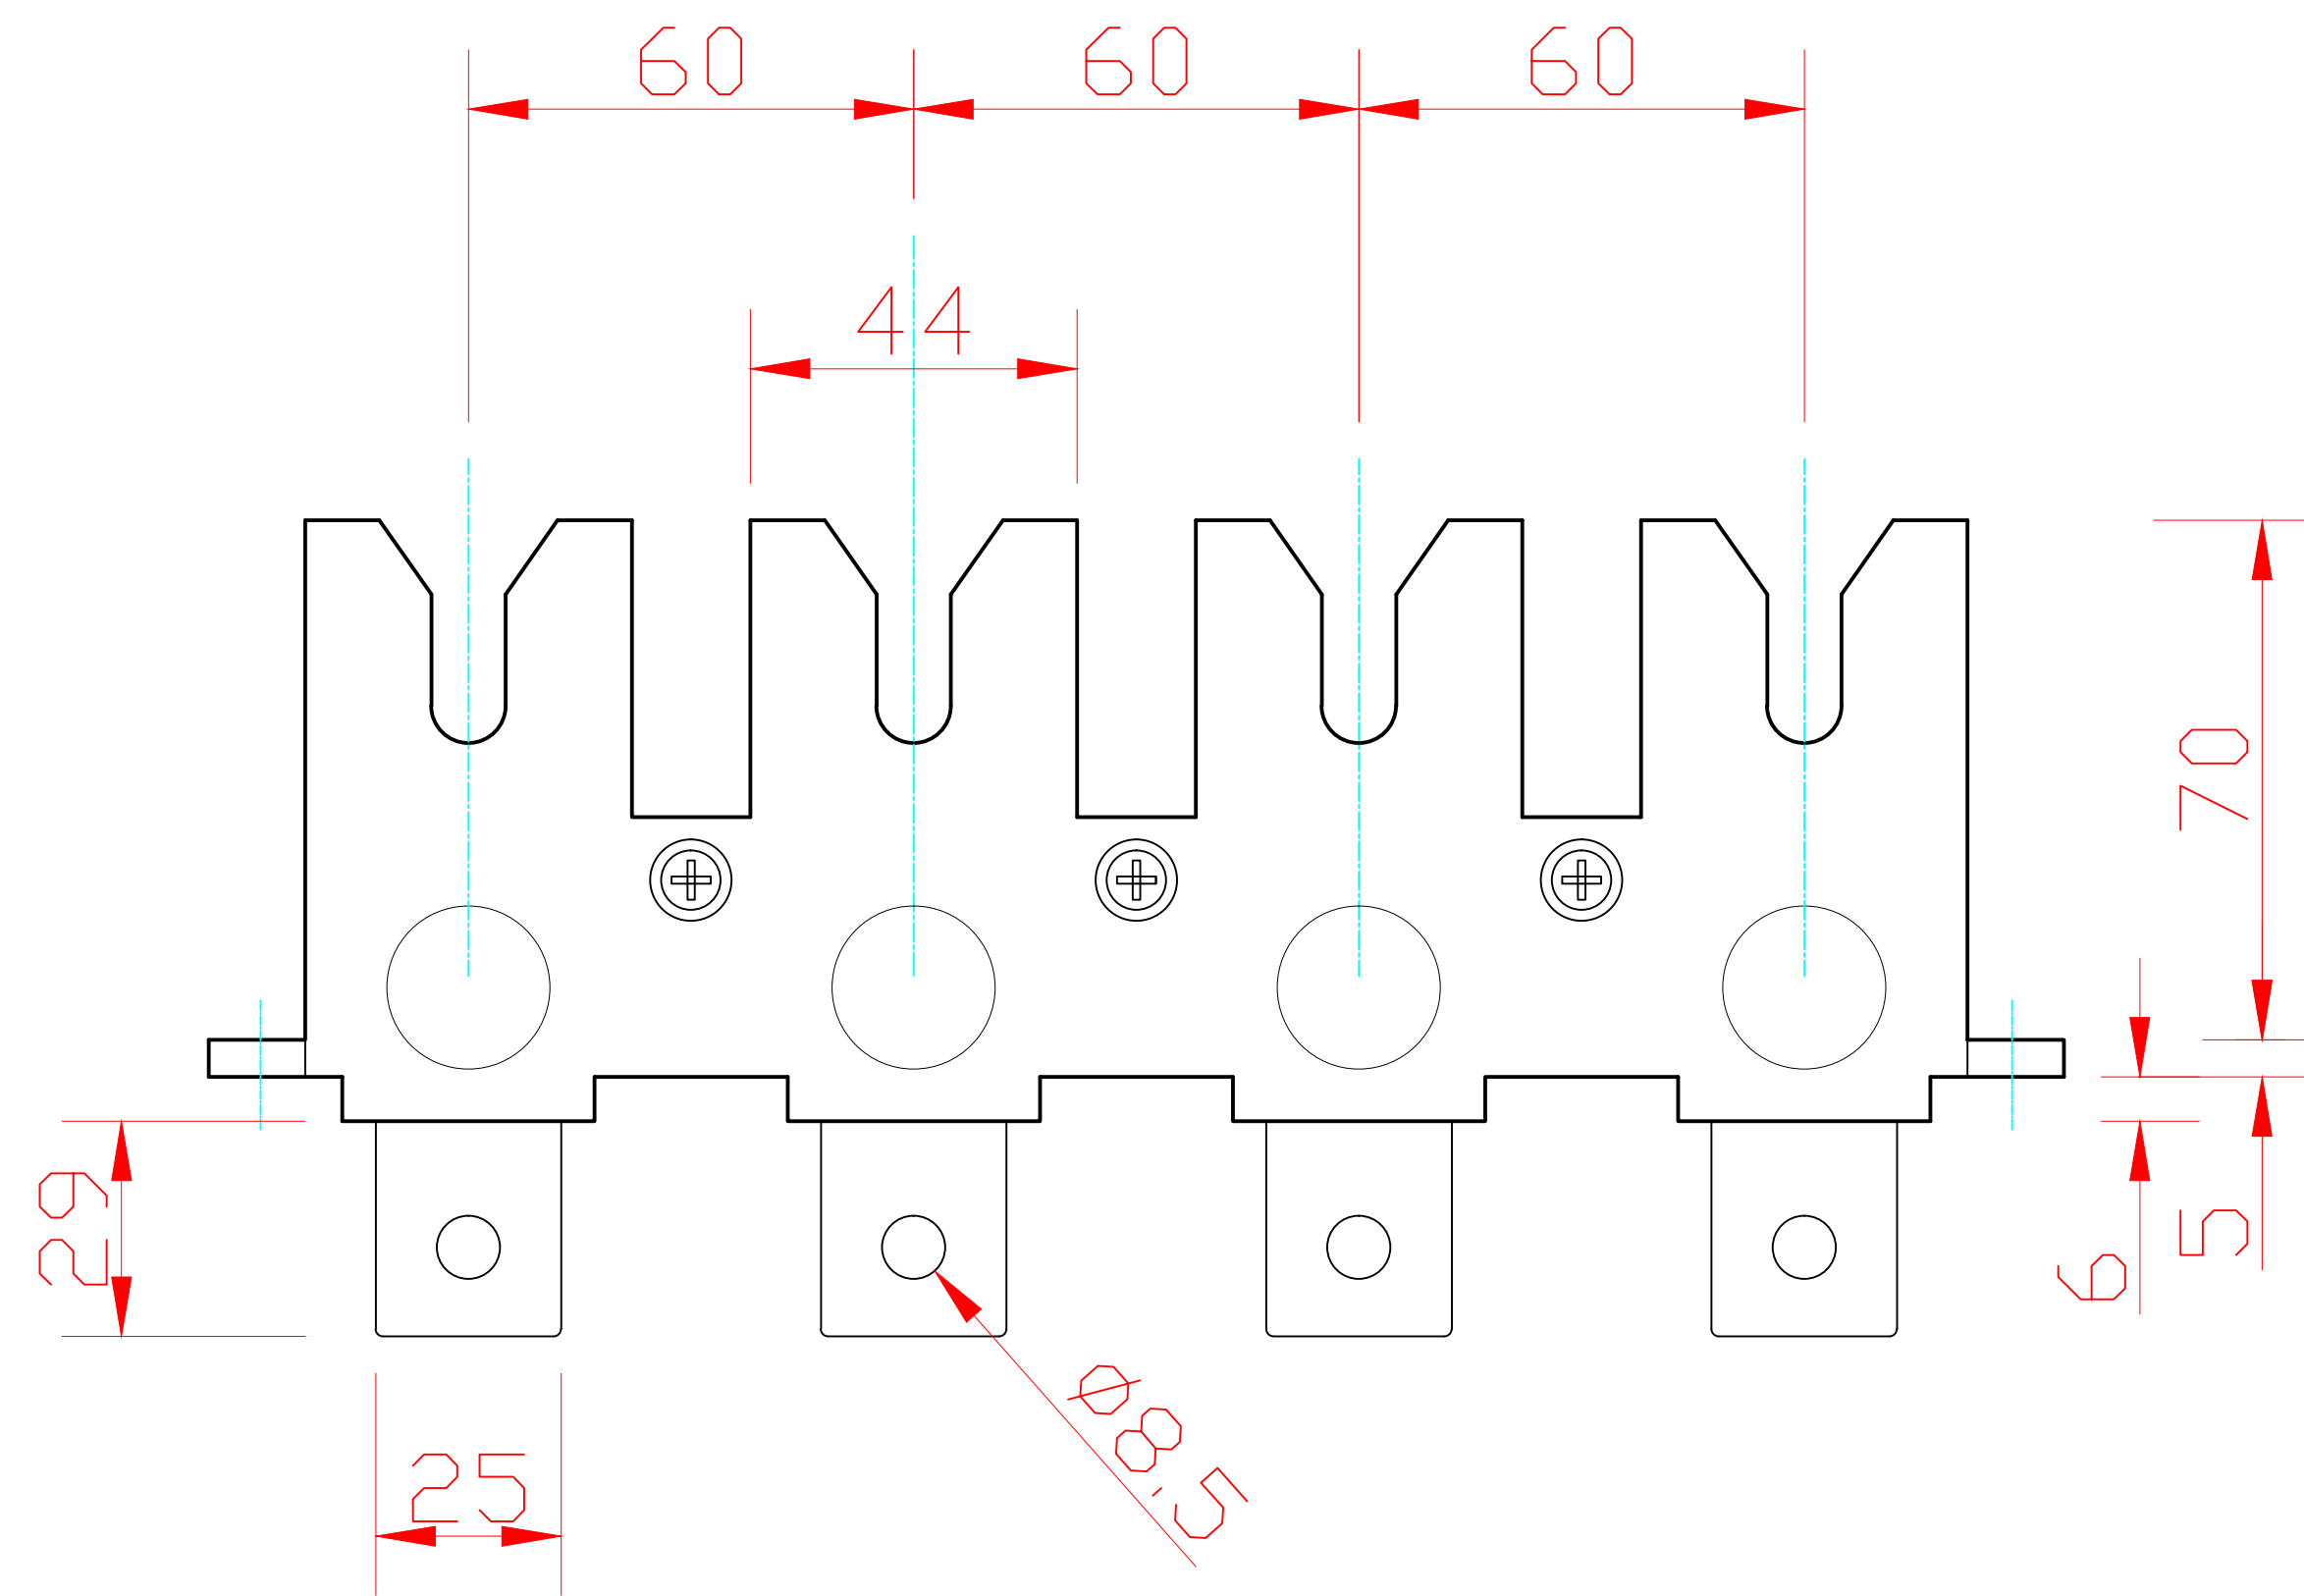

PLAN

NOTES:

REV.	DATE	REVISIONS	DRAWING No.	REFERENCE DRAWING	

COPYRIGHT KENTAN ENGINEERING	DRAWN DATE CHECKED	D.A.Nutt 29.07.2008
SHEET SIZE <b>A1</b>	APPROVED	
SCALE	1:1	

**KENTAN ENGINEERING** ABN 21 009 217 654  
Unit 3, 8 Carole Road, Maddington, Western Australia 6109.  
TEL. (08) 9493 5255 Fax. (08) 9493 5242 Email: sales@kentan.com.au

CLIENT: KENTAN ENGINEERING  
PRODUCT: UP4250E

ITEMS:

JOB NUMBER	
DRAWING NUMBER	
REV.	