



VIEW FROM INSIDE OF TRAY

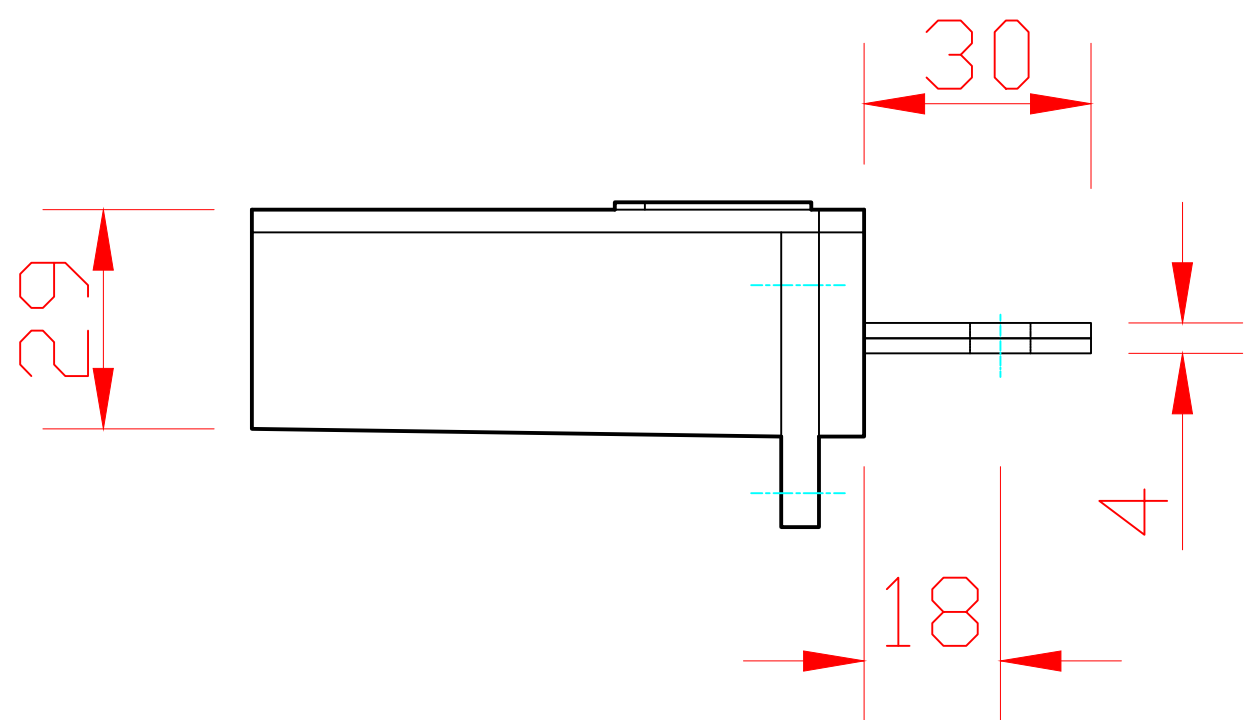

ELEVATION

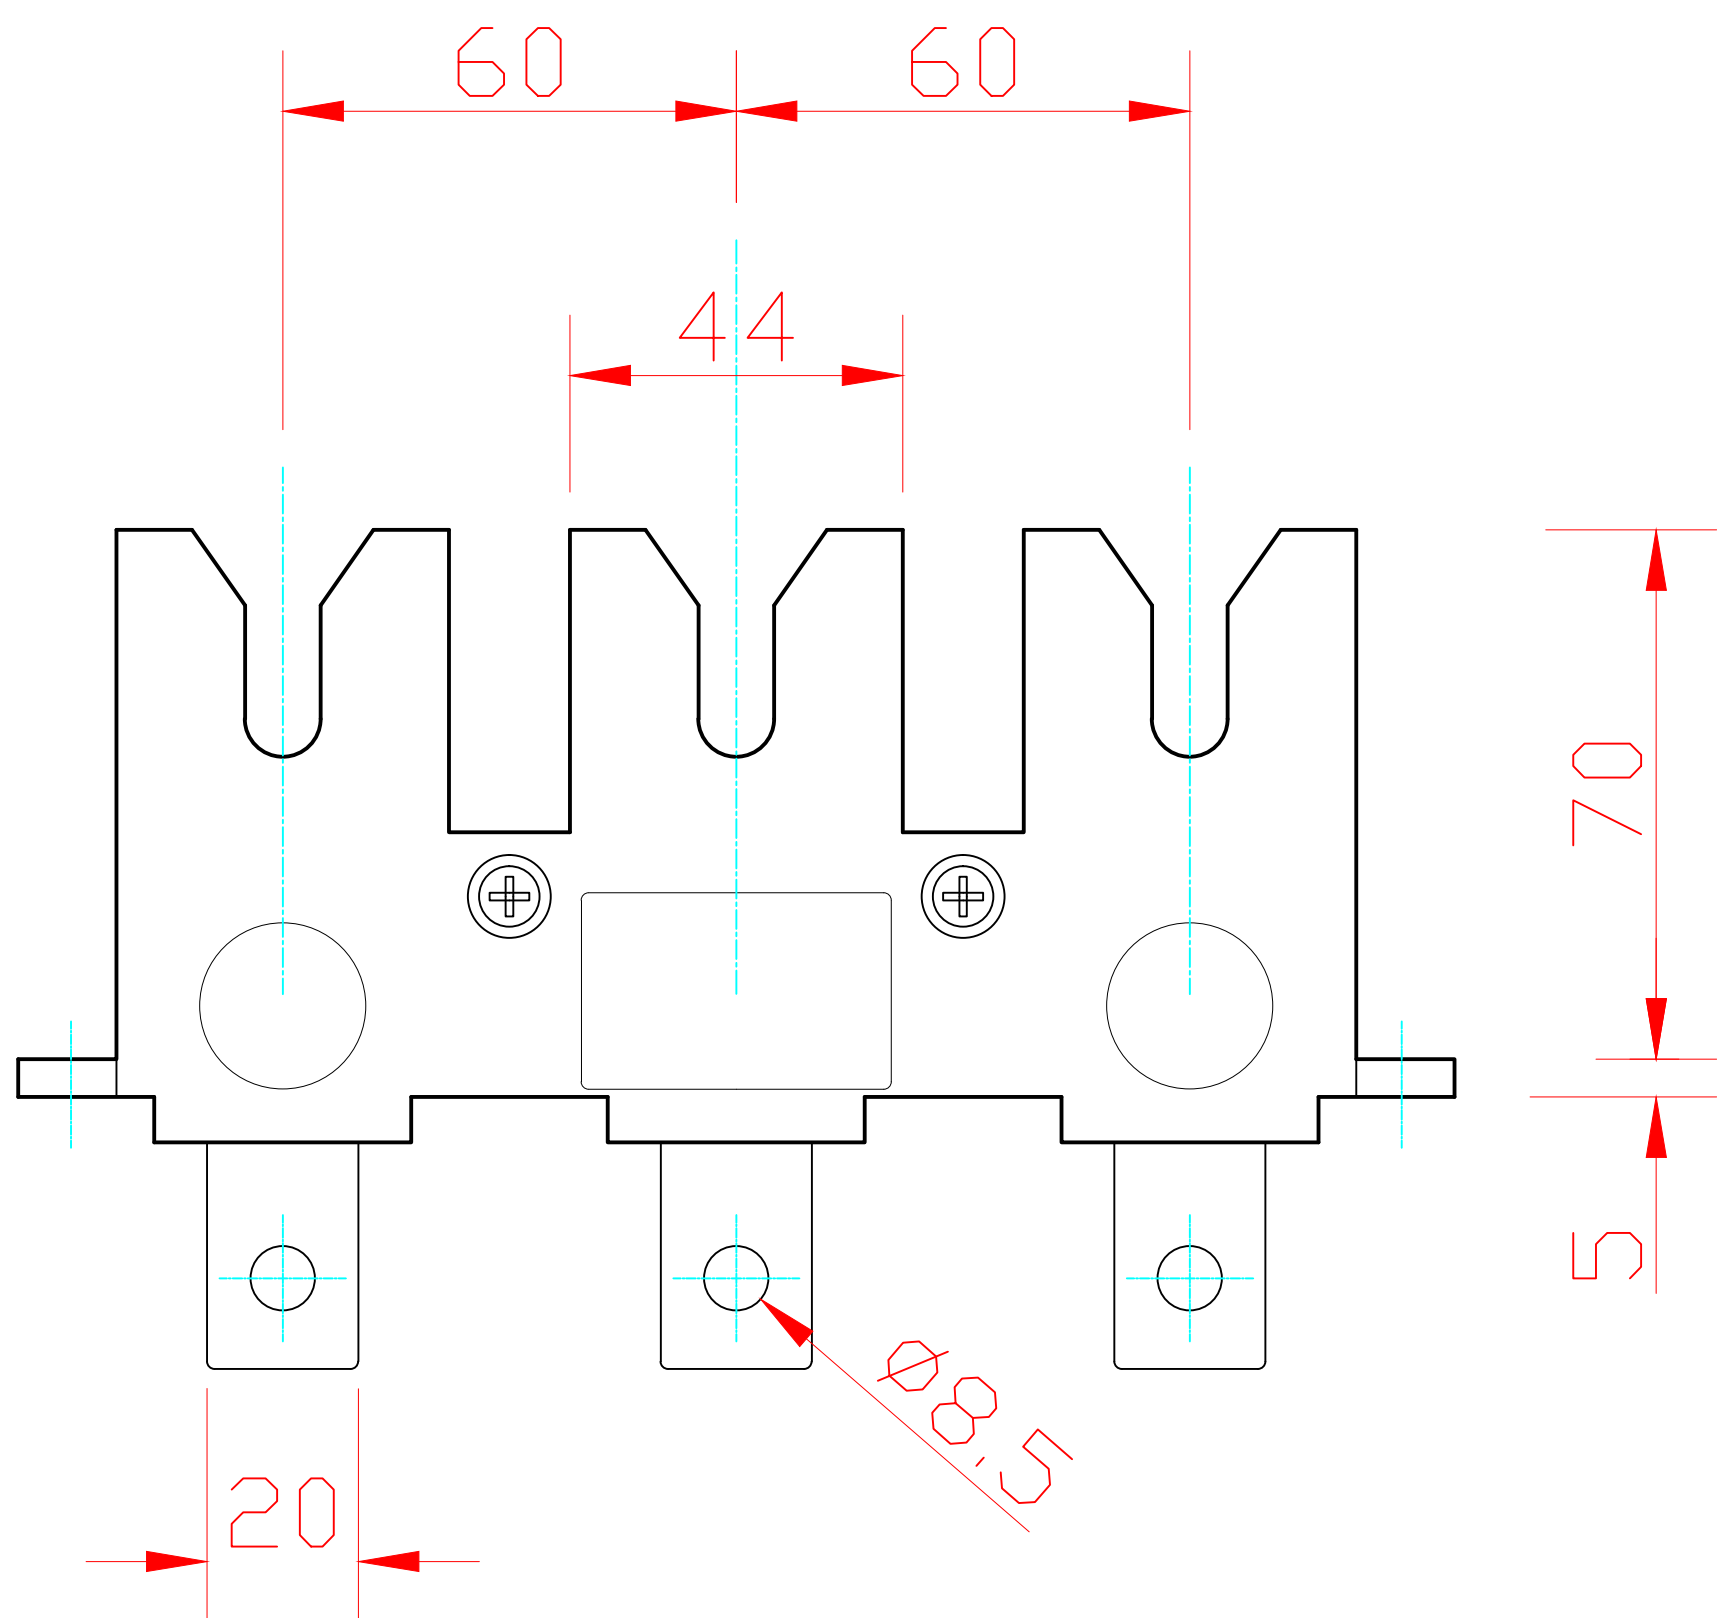

PLAN

NOTES:	
--------	--	--	