



VIEW FROM INSIDE OF TRAY

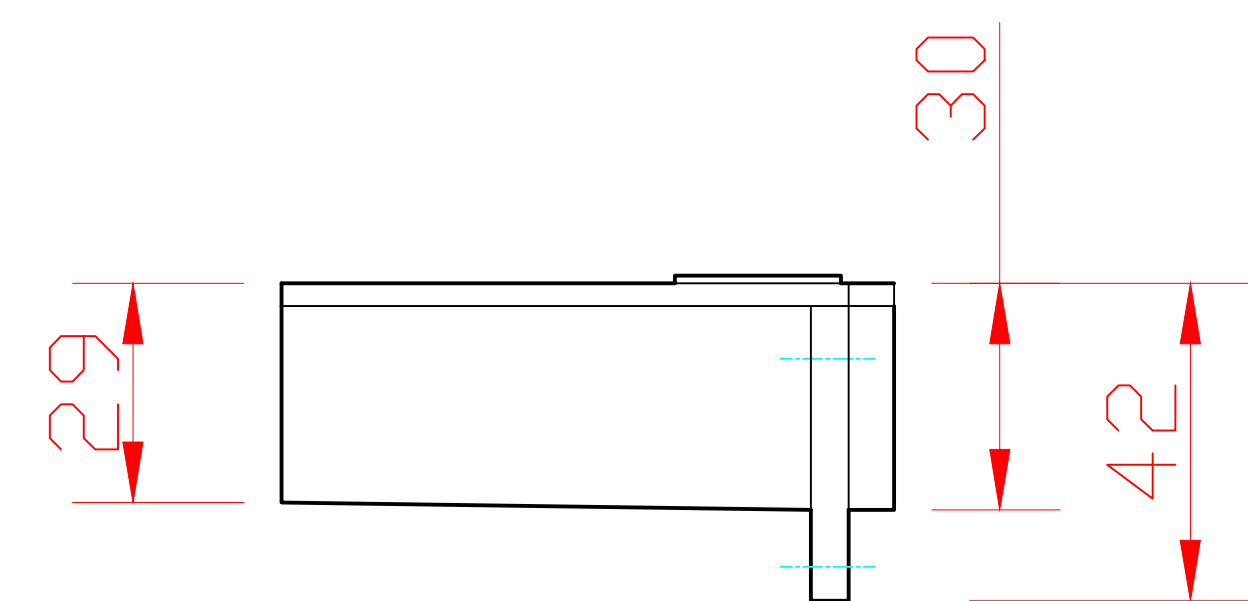

ELEVATION

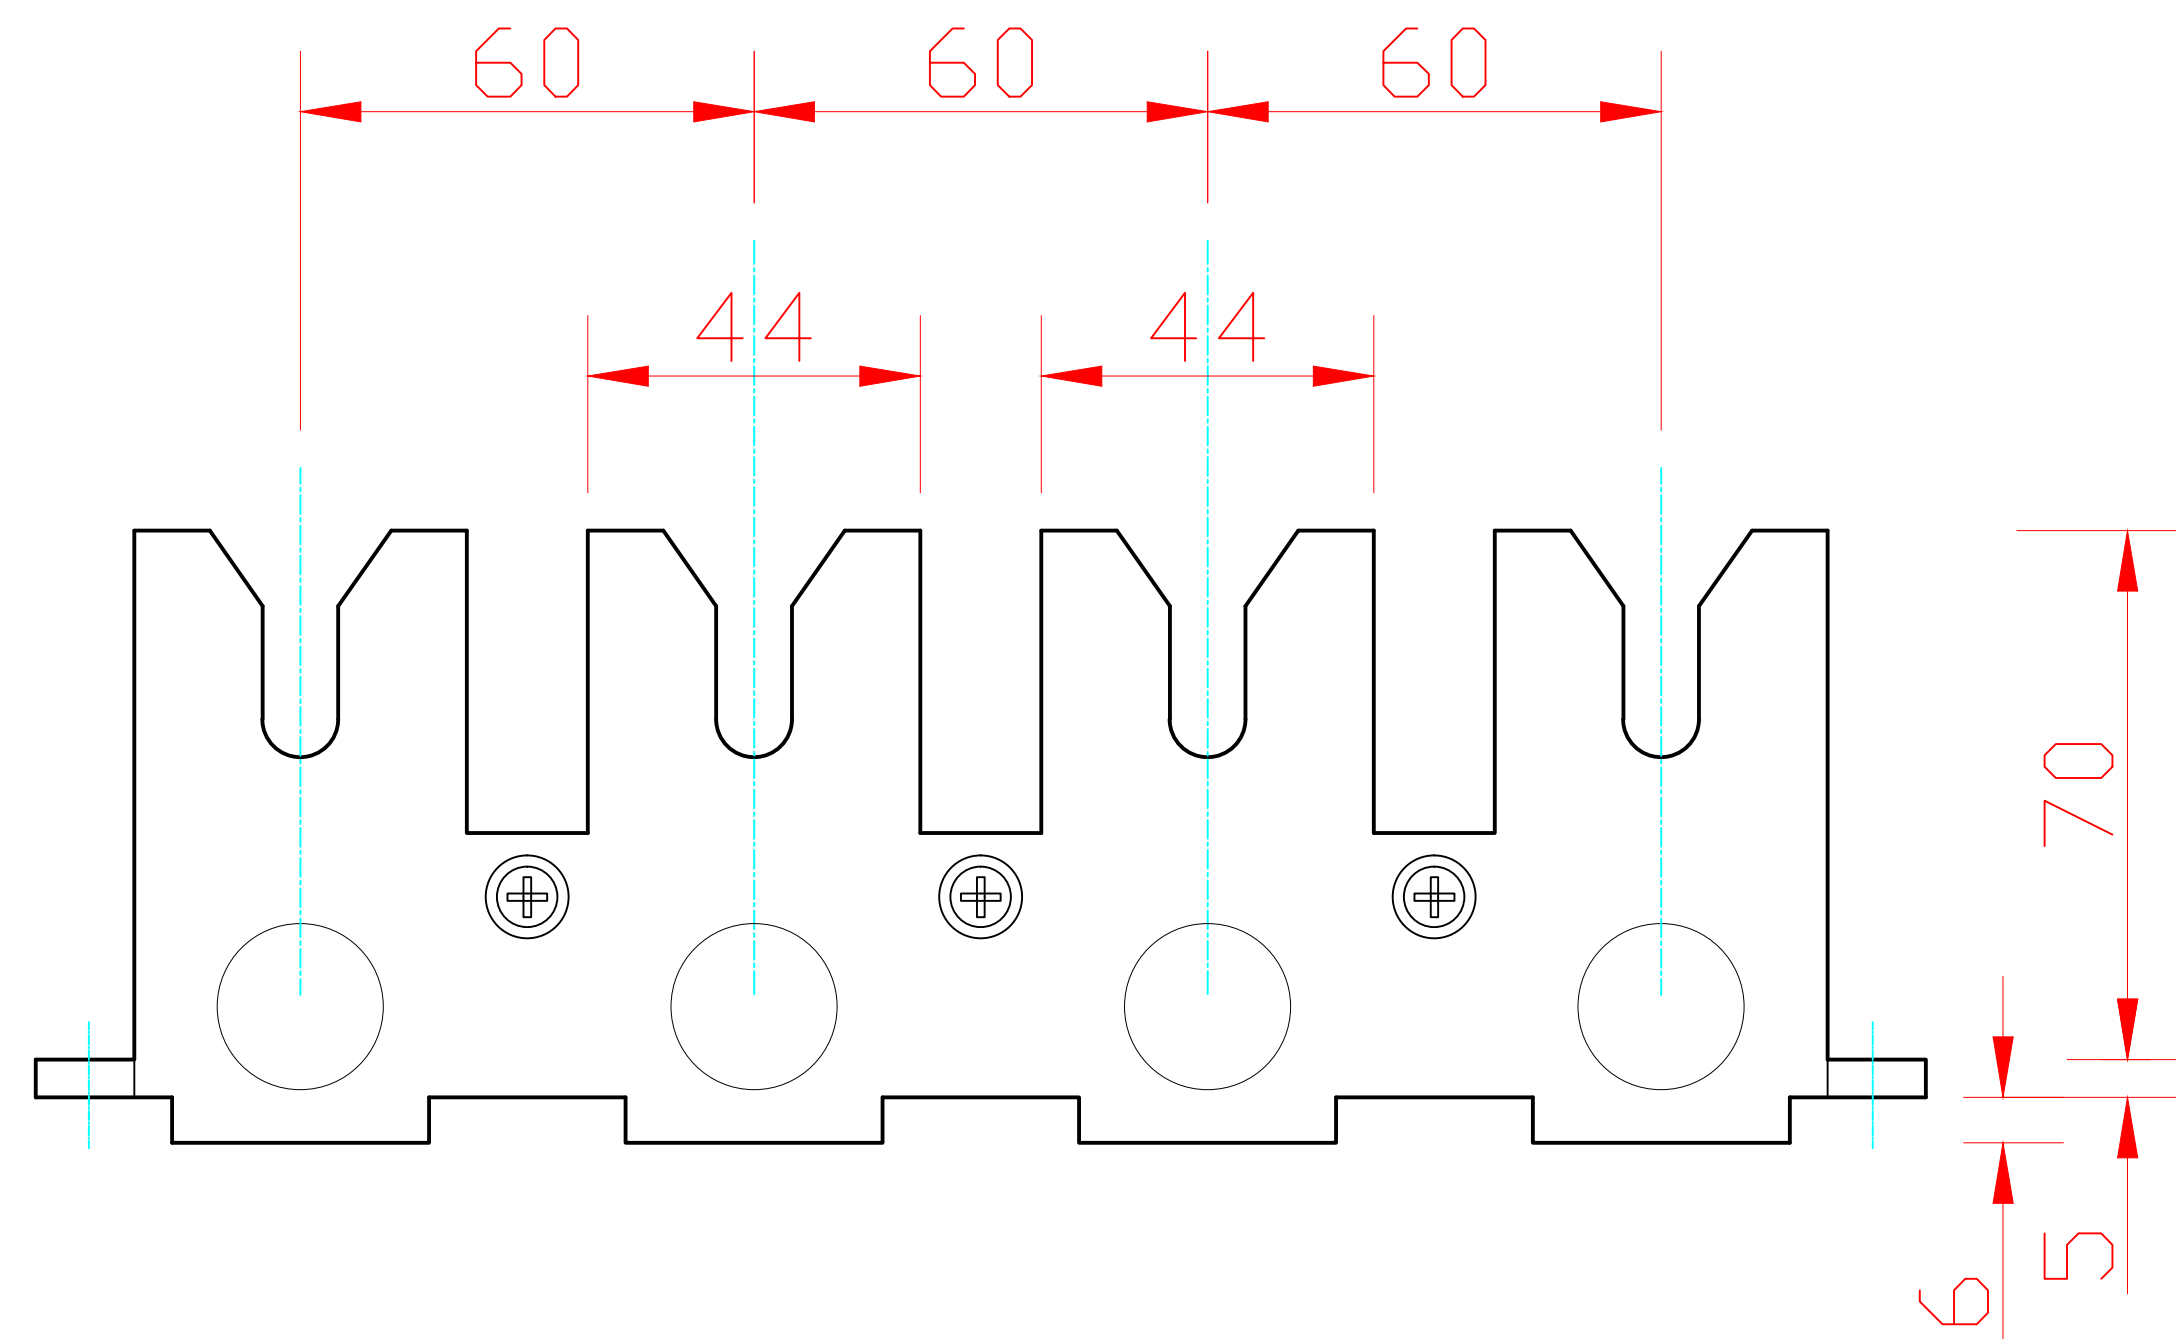

PLAN

| | | | | | | | | | | | | | |
|--------|------|------|-----------|--|-------------|------------------------------------|----------|------------|--|----------------------------|--|--|--|
| NOTES: | | | | | | COPYRIGHT KENTAN ENGINEERING | DRAWN | D.A.Nutt |  KENTAN ENGINEERING ABN 21 009 217 654 Unit 3, 8 Carole Road, Maddington, Western Australia 6109. TEL. (08) 9493 5255 Fax. (08) 9493 5242 Email: sales@kentan.com.au | JOB NUMBER | | | |
| | | | | | | | DATE | 29.07.2008 | | | | | |
| | | | | | | | CHECKED | | | | | | |
| | | | | | | | APPROVED | | | CLIENT: KENTAN ENGINEERING | | | |
| | | | | | | | | | | PRODUCT: UP4400I | | | |
| | | | | | | | | | | ITEMS: | | | |
| | REV. | DATE | REVISIONS | | DRAWING No. | REFERENCE DRAWING | | SCALE | 1:1 | REV. | | | |